

NOTES

LEGEND


NO.	REVISIONS	DATE

SCHOOL: FOLEY CATHOLIC SCHOOL
 2162 CON. ROAD 4
 BRECHIN, ONTARIO
 (705) 722-3555

SCHOOL: FOLEY CATHOLIC SCHOOL BOARD
 46 ALLIANCE BLVD.
 BARRIE, ONTARIO
 L4M 5K3
 (705) 722-3555

DRAWING: SITE PLAN
 DWG NO.: FOLSKFP

SCALE: N T S
 SHEET 1 OF 1
 DRWN BY: CAP DATE: 1/14/9

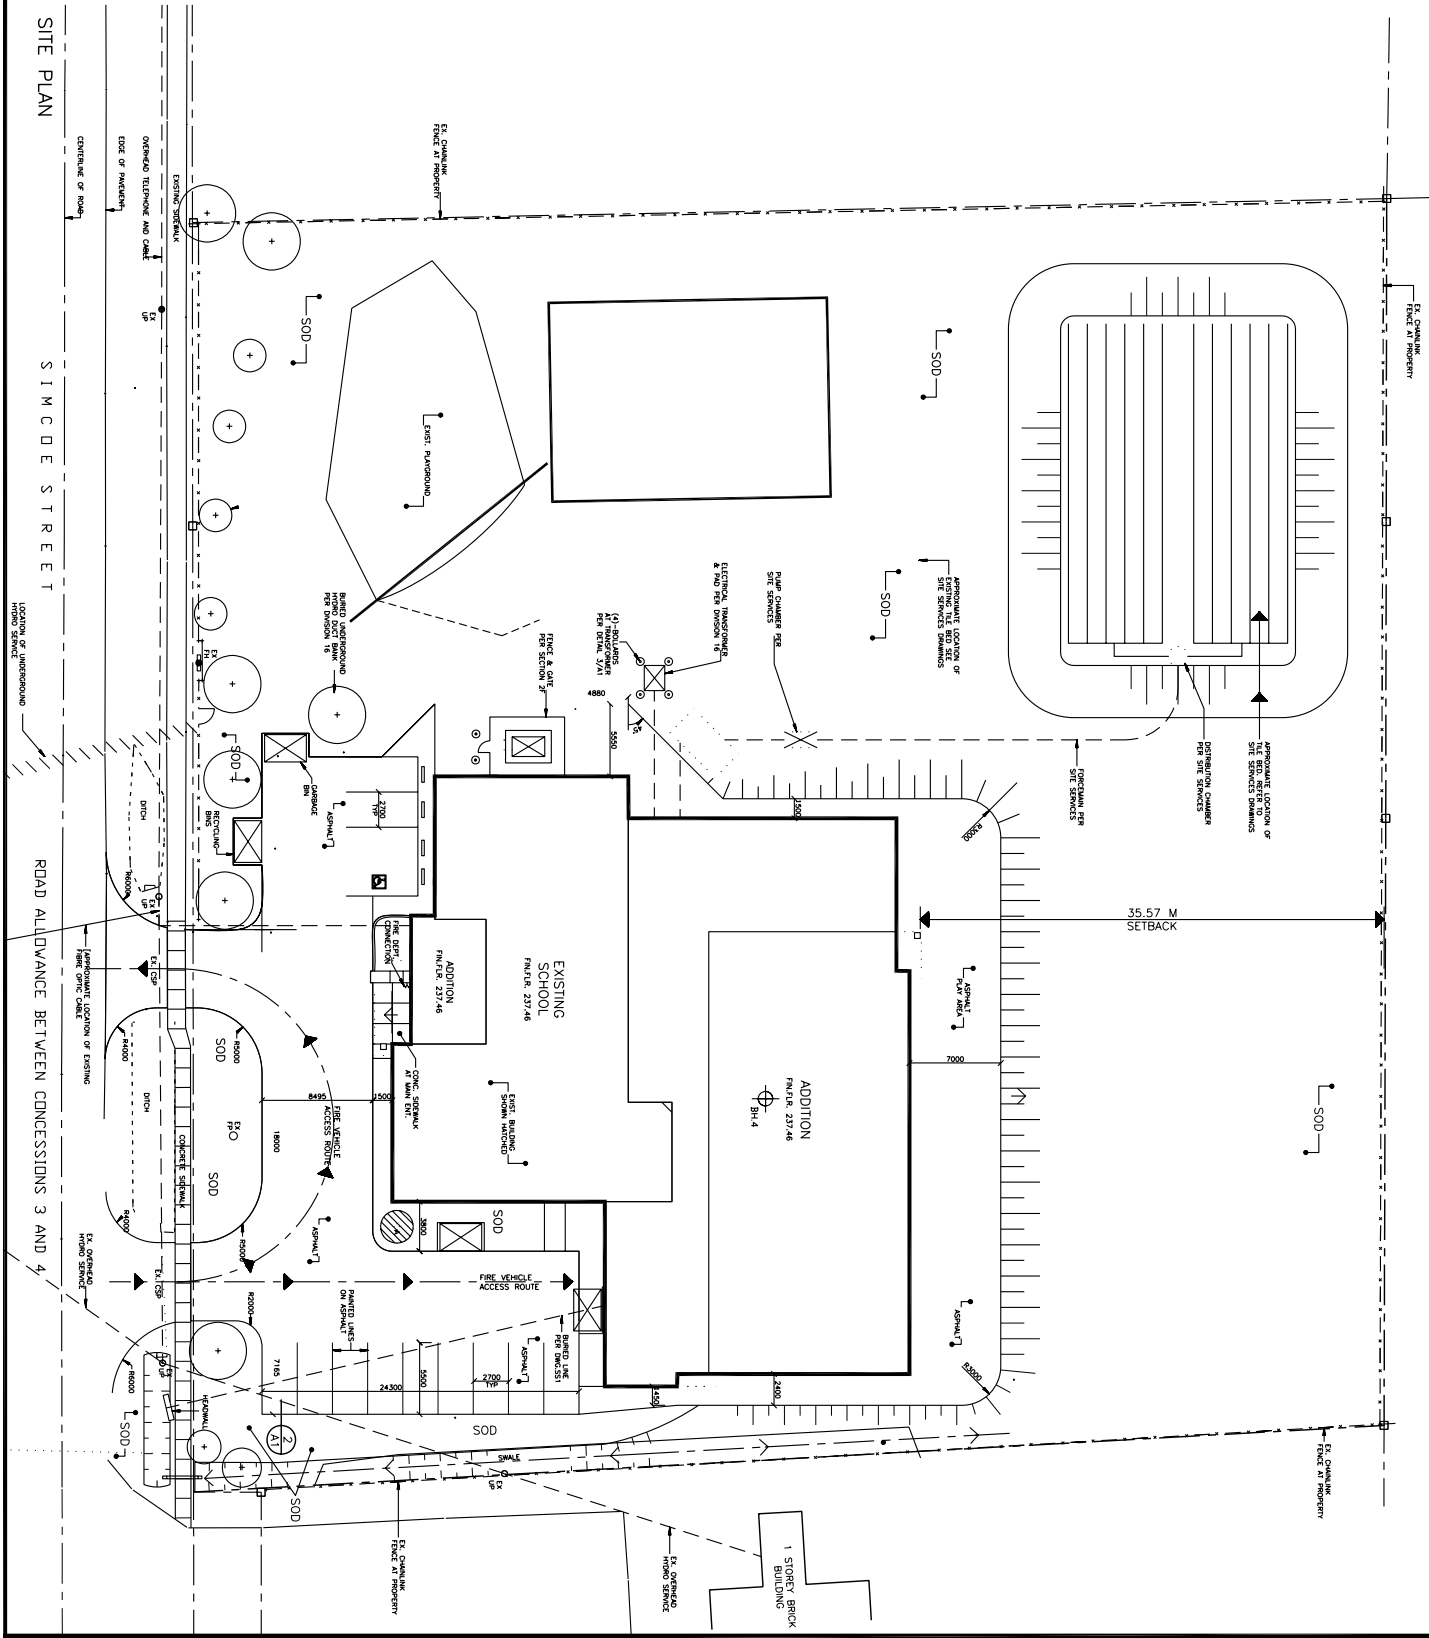

SITE PLAN

SIMCOE STREET

ROAD ALLOWANCE BETWEEN CONCESSIONS 3 AND 4

EXISTING SIDEWALK

