


NOTES
 fo in main custodian
 room.pa in main
 office

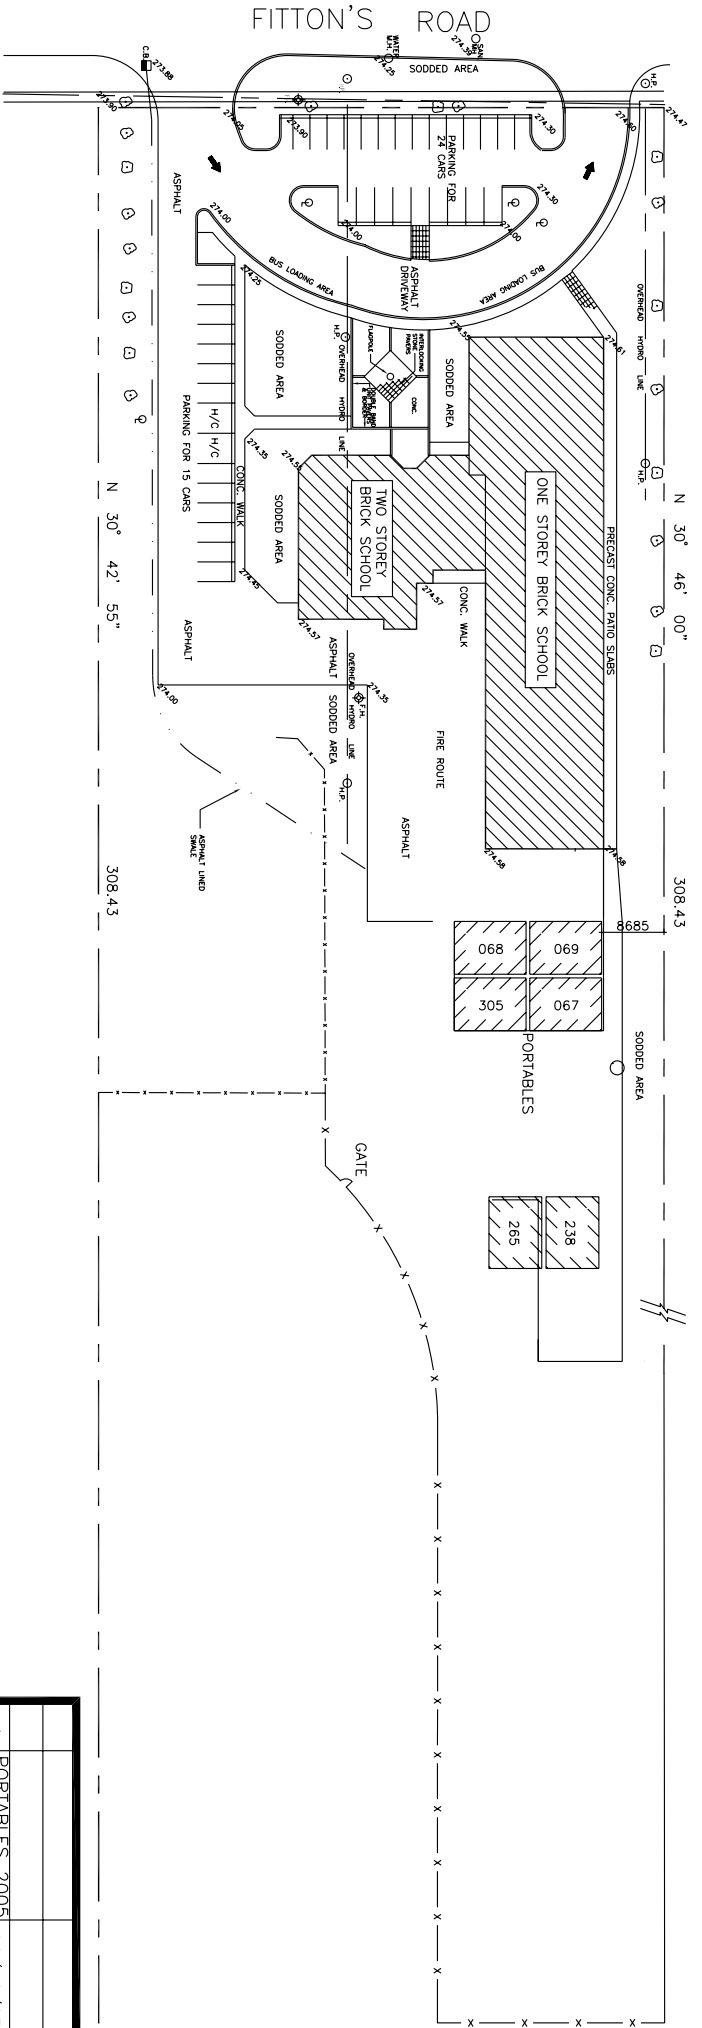

NO.	REVISIONS	DATE
1	PORTABLES 2005 SEPTEMBER	06/16/05
SIMCOE MUSKOKA CATHOLIC DISTRICT SCHOOL BOARD 46 ALLIANCE BLVD. BARRIE, ONTARIO L4M 5K3 (705) 722-3555		
SCHOOL: MONSIGNOR LEE 14 FITTON'S ROAD EAST ORILLIA, ONTARIO L3V 2H9		
DRAWING:		
SITE PLAN		
DWG. NO.:		
MLESKSP		
SCALE: N T S		
SHEET 1 OF 1		
DRWN BY: SW	DATE: 01/21/98	

