


1
A-1
SITE PLAN
SCALE : 1:500

ATLANTIS DRIVE

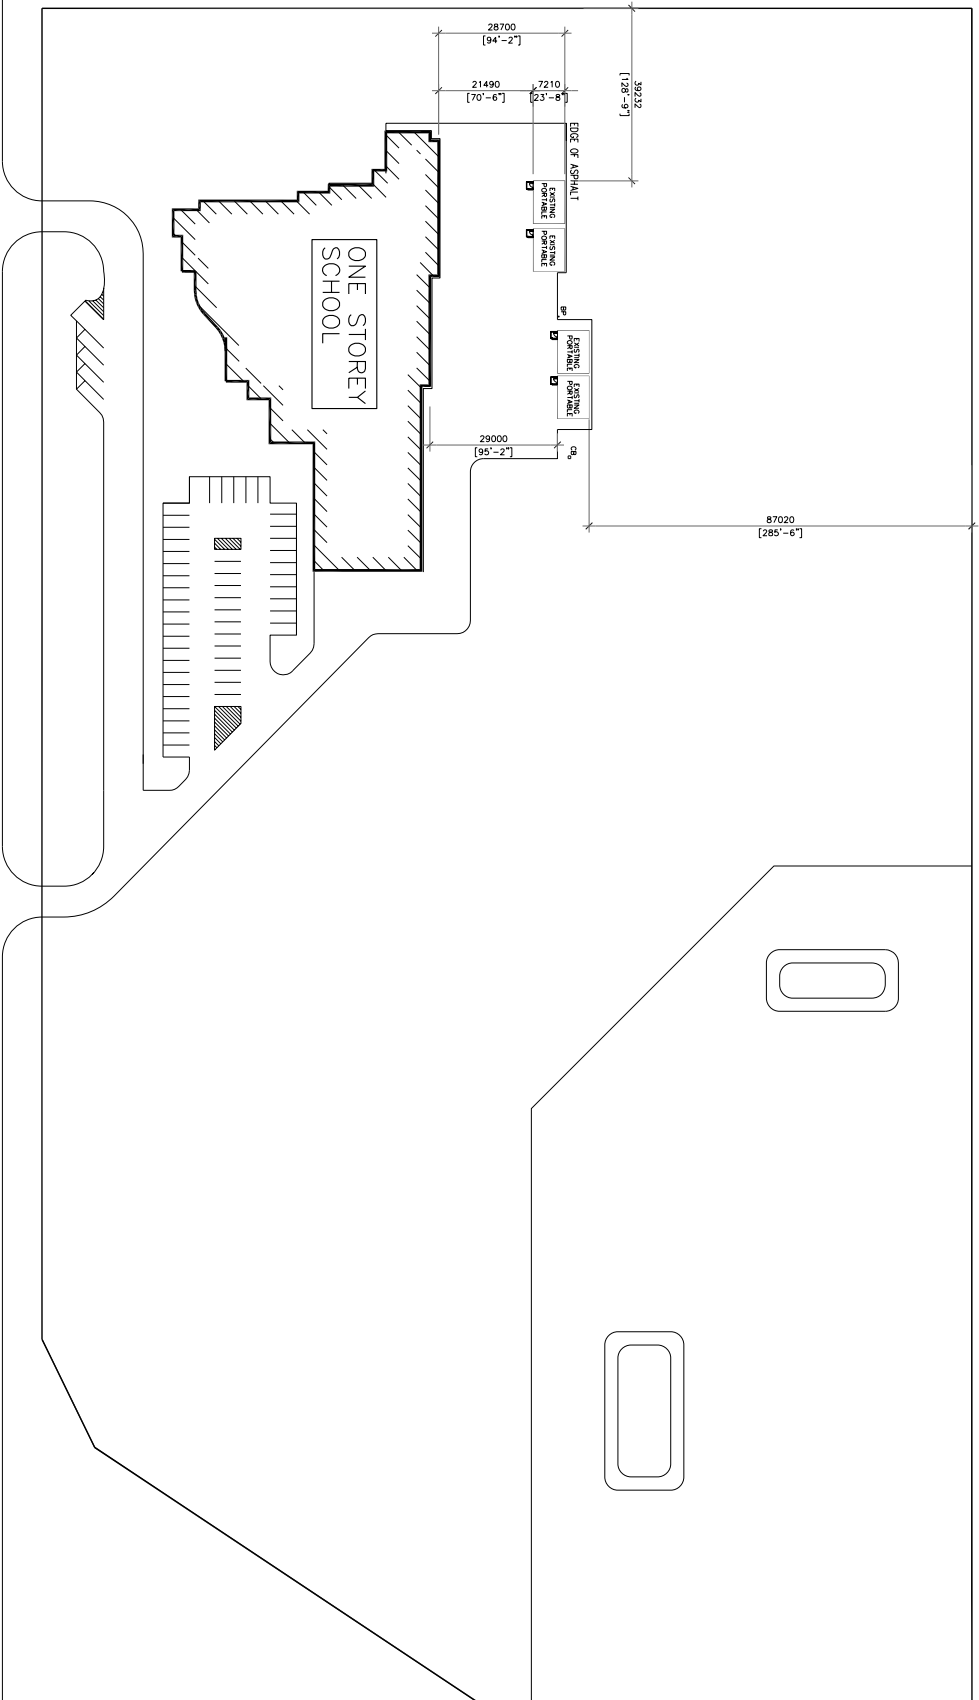

Fire alarm located in electrical room, pa in main office, multi to port 256

| NO. | REVISIONS | DATE |
|-----|-----------|----------|
| 2 | update | 14/01/03 |
| 1 | MET | 01/30/98 |

SIMCOE MUSKOKA CATHOLIC DISTRICT SCHOOL BOARD
46 ALLIANCE BLVD.
BARRIE, ONTARIO
L4M 5K3
(705) 722-3555

SCHOOL: NOTRE DAME
140 ATLANTIS DRIVE
ORILLIA, ONTARIO
L3V 6H2

DRAWING: SITE PLAN

DWG. NO.: NODSKSP

SCALE: N T S
SHEET 1 OF 1
DRWN BY: SW DATE: 01/21/98

