


NOTES

LEGEND

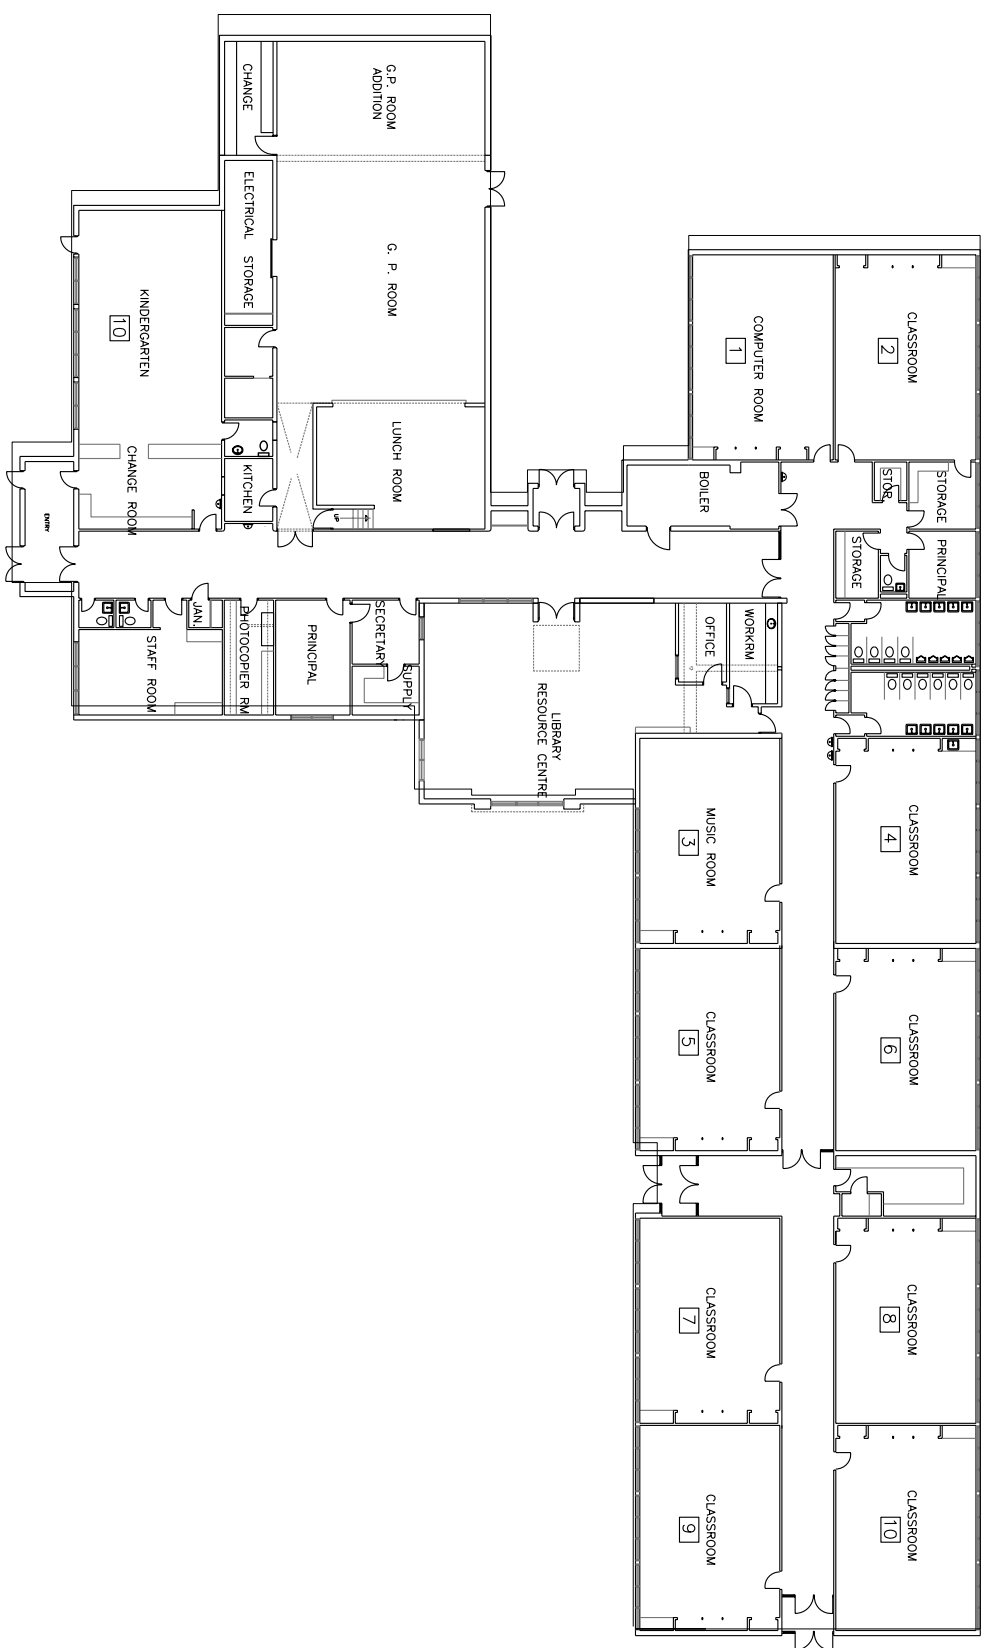

GROUND FLOOR

FLOOR PLAN

DWG NO.: SBESKFP

SCALE: N T S
SHEET 1 OF 1
DRWN BY: CAP DATE: 1/14/9



SCHOOL:
ST. BERNARDS
CATHOLIC SCHOOL
255 OXFORD STREET
ORILLIA, ONTARIO

SIMCOE MUSKOKA CATHOLIC
DISTRICT SCHOOL BOARD
46 ALLIANCE BLVD.
BARRIE, ONTARIO
L4M 5K3
(705) 722-3555

NO.	REVISIONS	DATE